
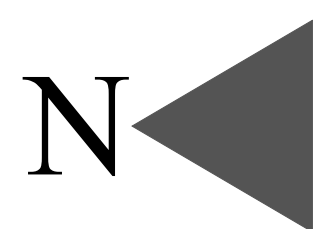


ROAD

GROUND FLOOR PLAN

PROPOSED APARTMENT FOR
GOLD HOUSTO
 AT H.R.B.R LAYT BANGALORE
 SCALE : 1" = 4'-0" DATE : 15.12.07

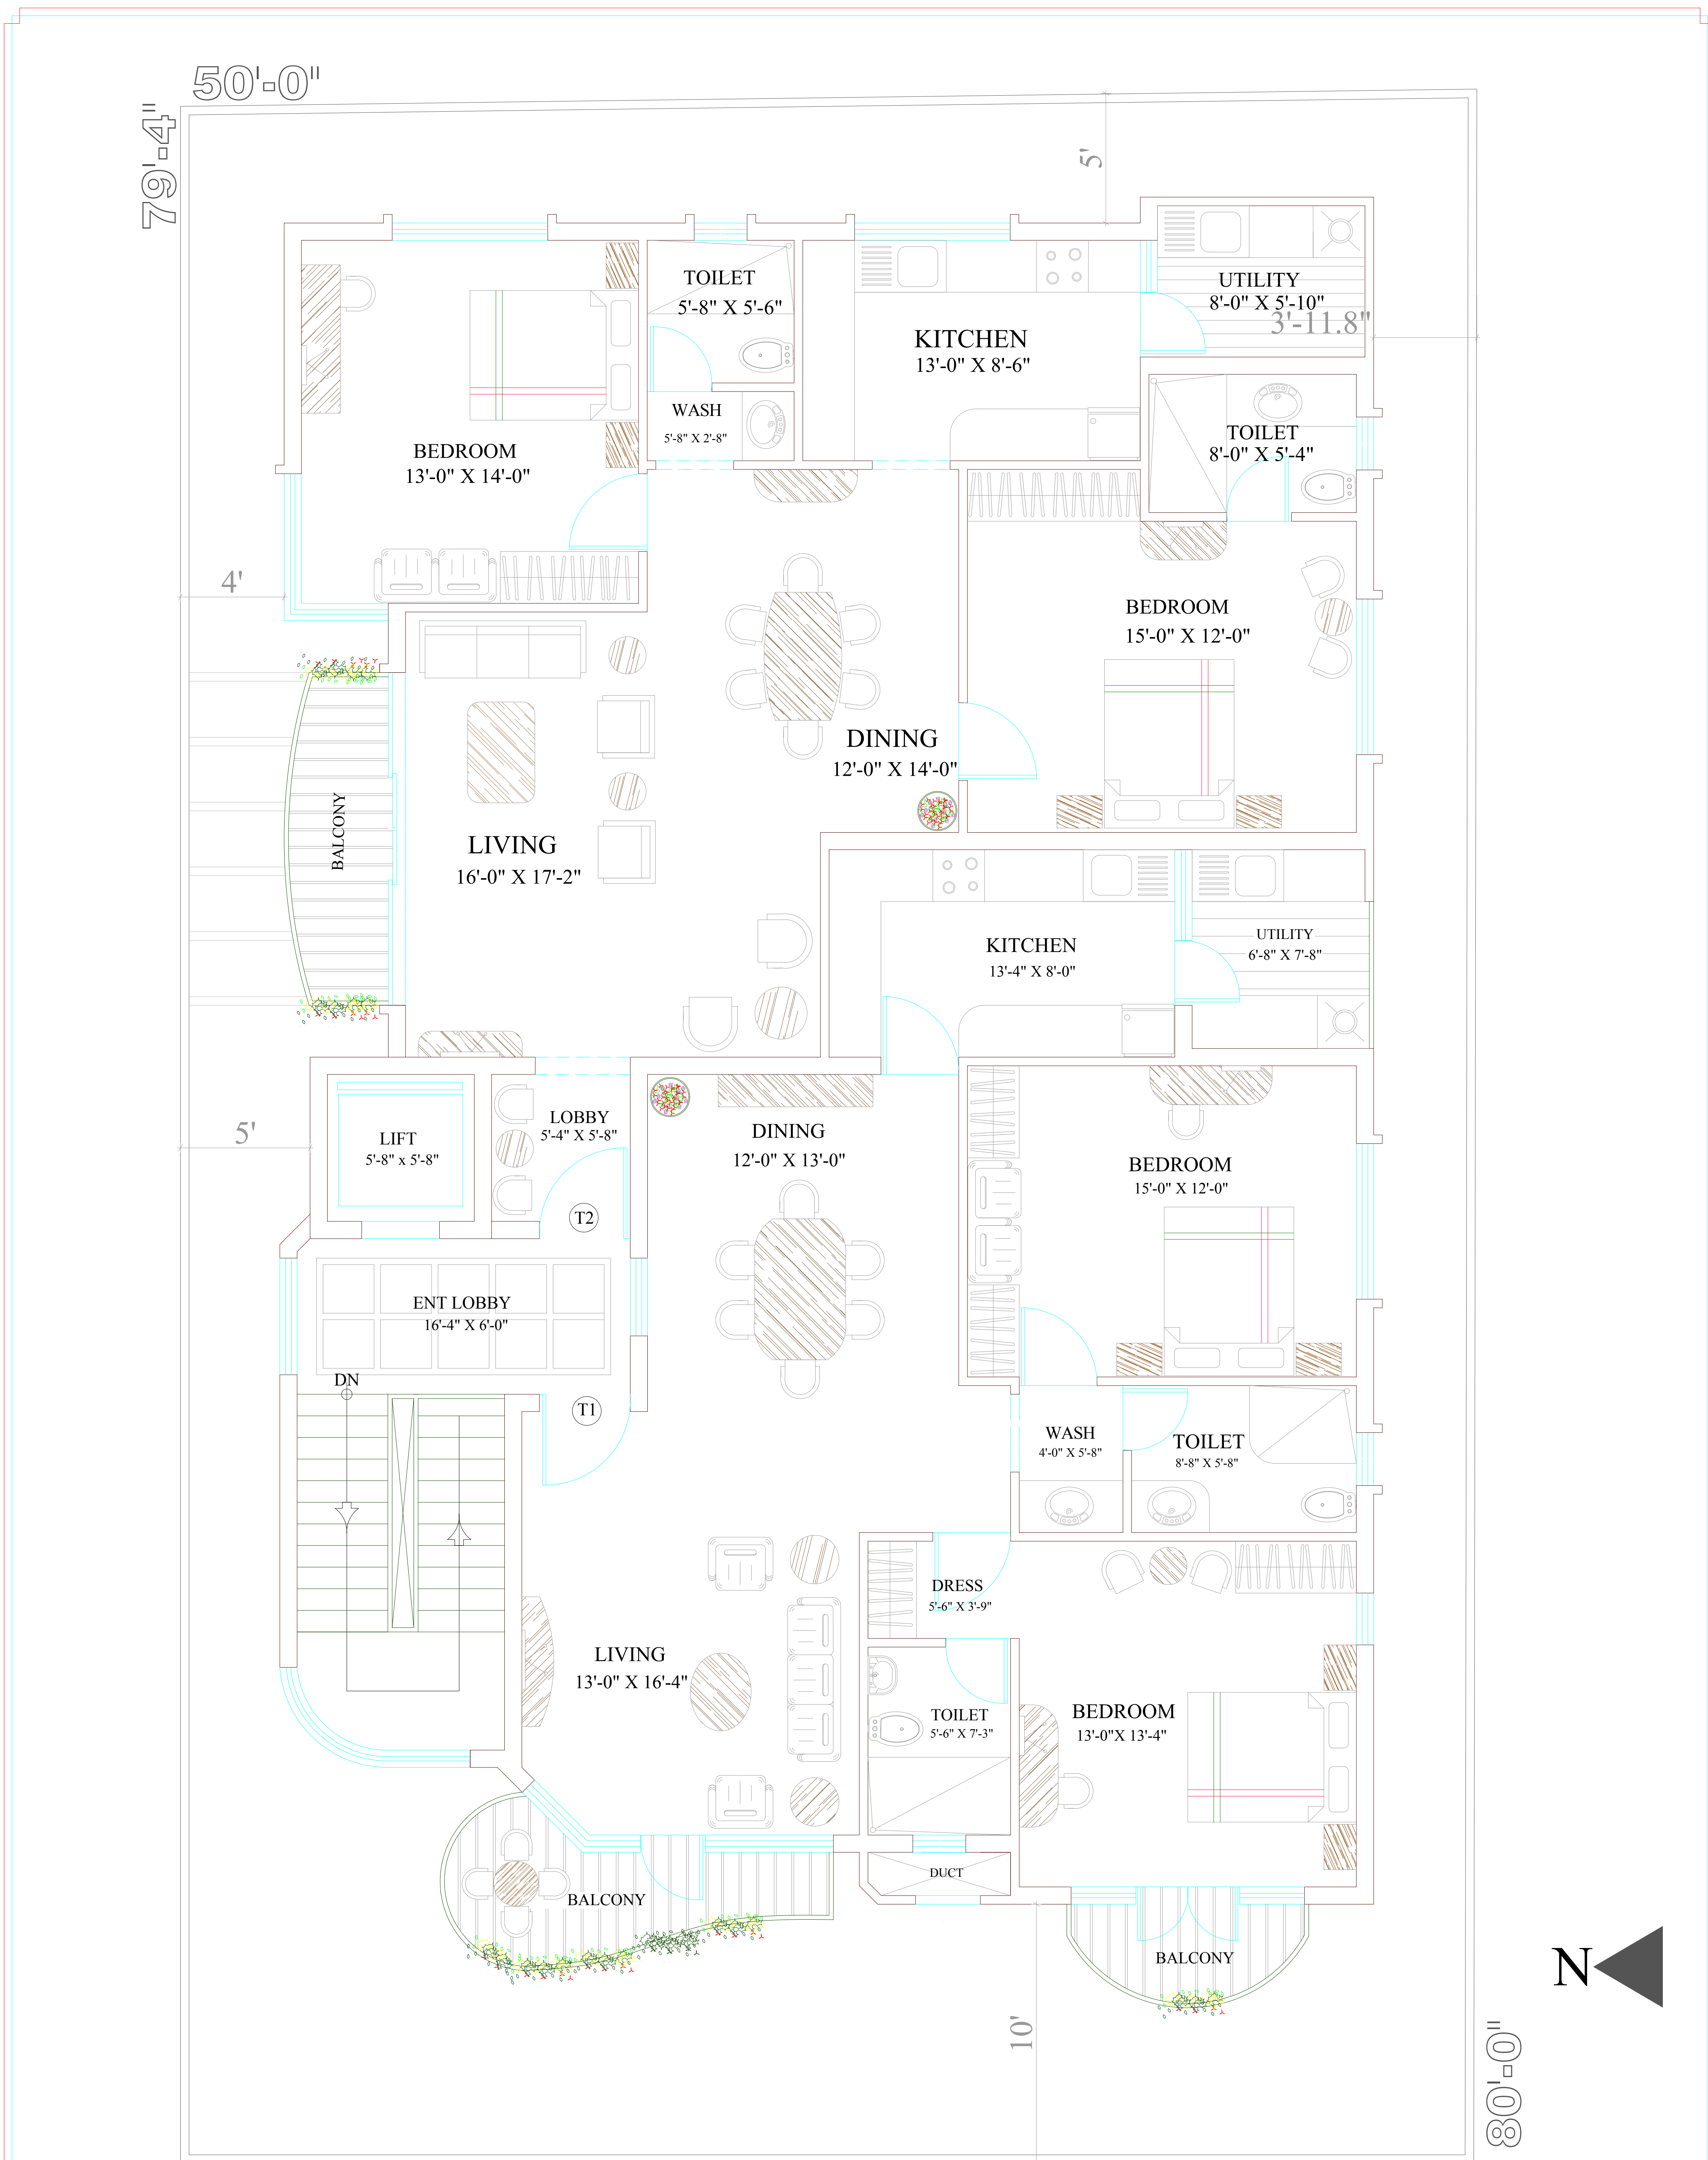

FOOT PATH

49'-10 1/2"

R O A D

TYPICAL FLOOR PLAN
(FIRST, SECOND & THIRD)

PROPOSED APARTMENT FOR
GOLD HOUSTO
 AT H.R.B.R LAYT BANGALORE

SCALE : 1" = 4'-0"

DATE : 15.12.07